



CITY OF BRUNSWICK, GEORGIA

COA

APPLICATION FOR CERTIFICATE OF APPROPRIATENESS & MATERIAL CHANGES TO EXTERIOR FEATURES

Brunswick Historic Preservation Board

1. Name of Applicant: Alfred Jayne Date: 11/18/21

You or your representative must be present at the meeting of the Board to answer questions that may arise. You will be notified of the time, date, and location of the meeting.

Mailing Address: 927 Union St. Brunswick Ga. Zip Code: 31520

Daytime Telephone: 828-707-8234

E-mail Address: aljayne@protonmail.com

Relationship of Applicant to Property: () Owner () Architect () Contractor
() Other (Specify) _____

2. Address and Legal Description of Property: 804 Albemarle St. Brunswick PTV 319 old Town

Year Built: _____ Historic Designation: () Historic (more than 50 years old and contributing)
Era: Vacant Lot () Historic-obscured (50 years old but not contributing)
() Non-historic (less than 50 years old, yet not detracting)
() Intrusions (any aged structure, which detracts)
() Vacant

3. Proposed Work:

- () New Construction () New Signage
- () Demolition () Parking Lot, Driveway or Walkway
- () Relocation () Outbuilding or Accessory Structure
- () Excavation () Lighting Fixtures
- () Fencing or landscaping () Other
- () Reconstruction or alteration of the size, shape or façade of an existing structure.
- () A change in the location or extent of signage.

Please describe your proposed work as simply and accurately as possible. Be sure to indicate materials to be used, it is recommended you provide material samples. Accurate to-scale drawings and photographs required are to be attached. A location map is required to be attached to this application.


Build new garage 30'x34' at rear of lot. All wood frame construction

Hardi Plank siding. 4 over 4 Alum clad windows at front.

Asphalt Architectural shingles Vinyl windows at rear.

Carriage-House style Garage doors.

IMPORTANT: This form must be completed before the Brunswick Historic Preservation Board can consider approval of any change affecting the appearance of any building, or property within the Historic District. This form, along with supporting documents, must be filed with the Historic Preservation Officer, 601 Gloucester Street at least 15 days prior to the regularly scheduled Board meeting. The Historic Preservation Board meets the first Monday of each month at 6:00 PM in at Old City Hall, 1229 Newcastle St. unless otherwise advertised.

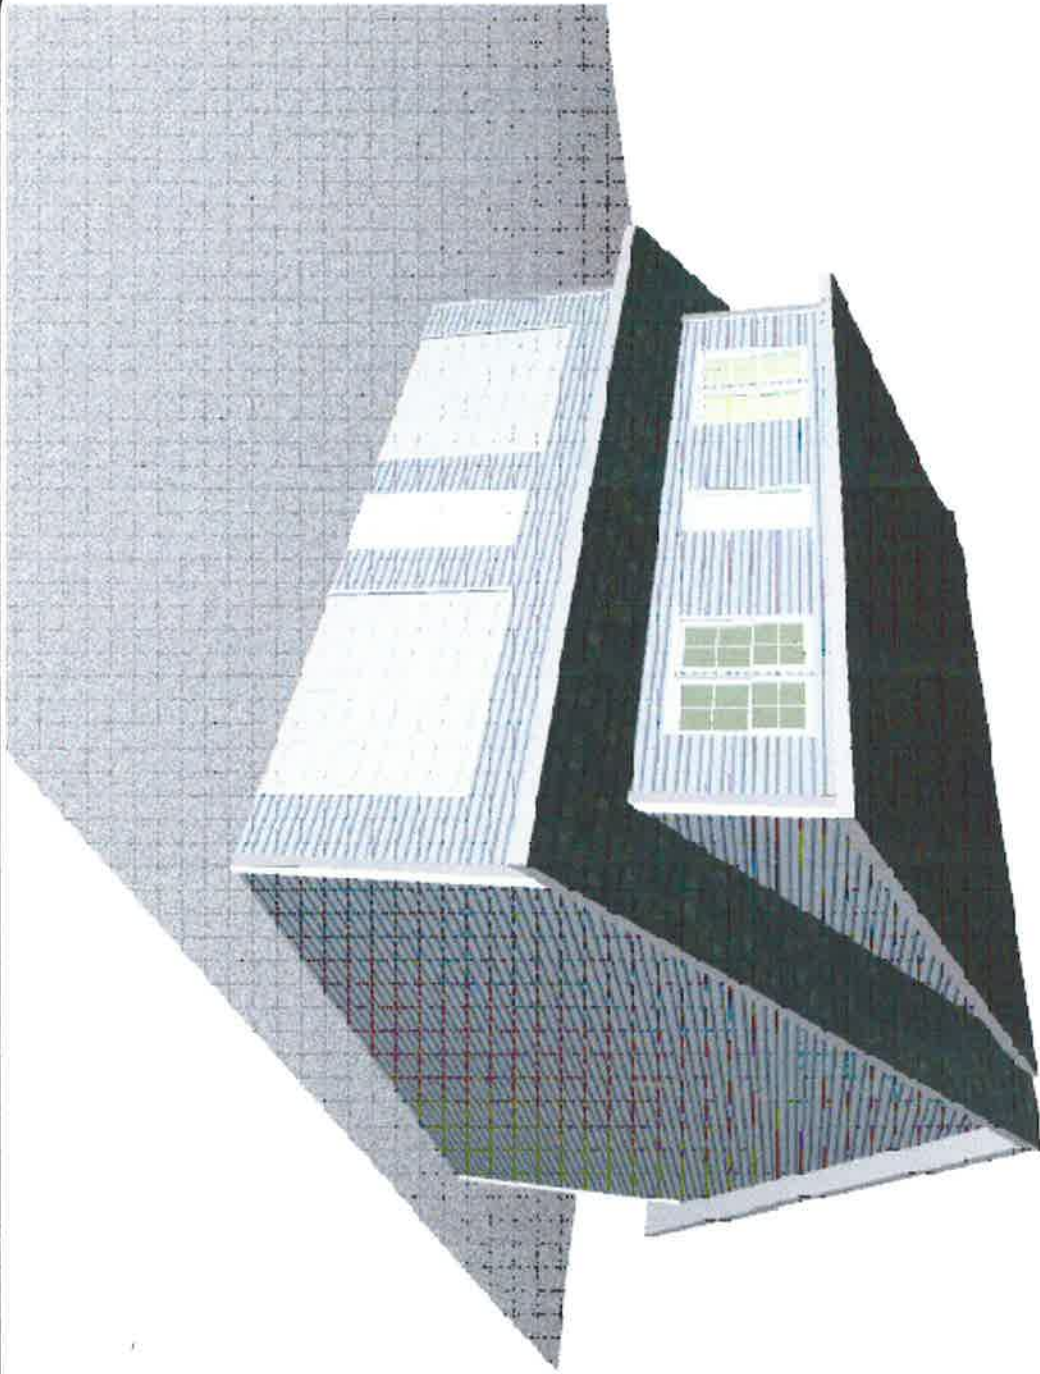


Project	1	Sheet	3D.1
Date	8/26/2021		
Drawn By	Michael		

Project Name and Address
 Garage
 804 Albemarle St.
 Brunswick GA
 31520

Plot Name and Location

Title	804 Albemarle St. Garage	Date	
Author		Plot Date	

804 Albemarle st. Garage
 3D Perspective

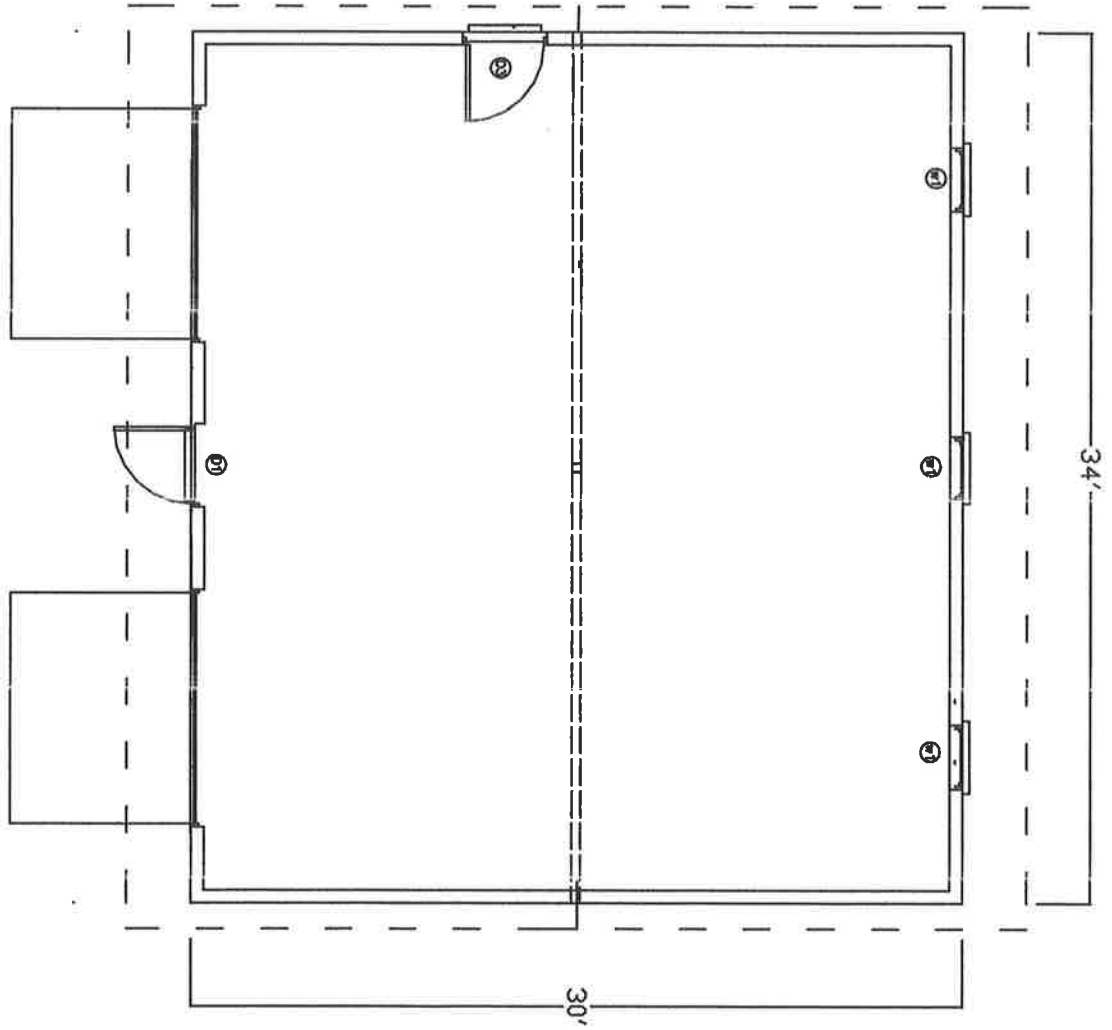

804 Albemarle st. Garage Floor Plan

General Notes


No.	Description/Item	Value

For Notes and Details

Original Owner and Address:
 George
 804 Albemarle st.
 51520
 OK


Issue: 9/29/2021
 Date: 9/29/2021
 Name: Alex Nichols

A.1

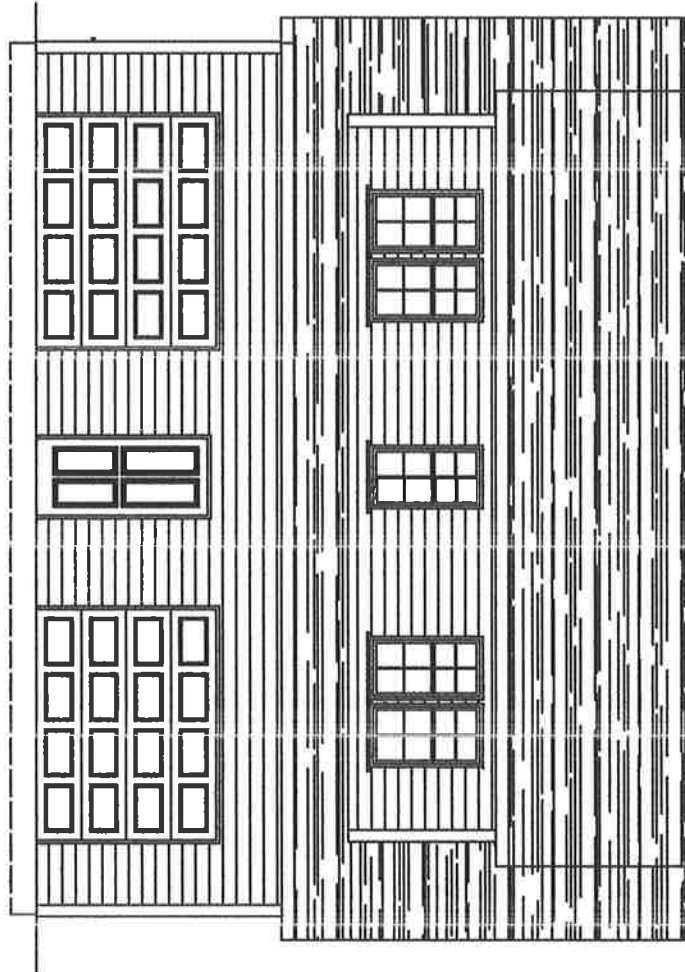

804 Albemarle st. Garage
Front Elevation

Project Name and Address 804 Albemarle St. Dunwoody, GA 31520		Date 01/29/2021		Scale 1/8" = 1'-0"		Sheet A.2	
Architect/Engineer 		Date 		Title 		Drawing Number 	

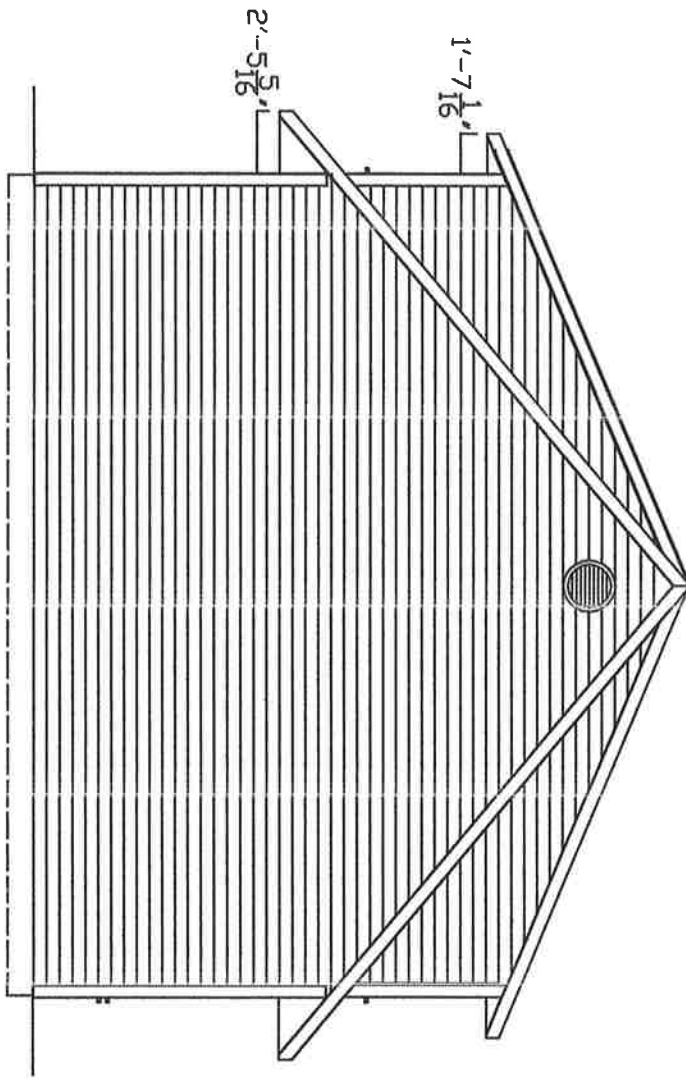

804 Albemarle st. Garage
Right Side Elevation


General Notes

No.	Description/Notes	Date

Notes, Specifications and Details

Project Name and Address
 804 Albemarle St.
 Brentwood, TN
 37020

Sheet No.	1	Total	3
Date	07/26/2011	Drawn By	Am. Michael
A.3			

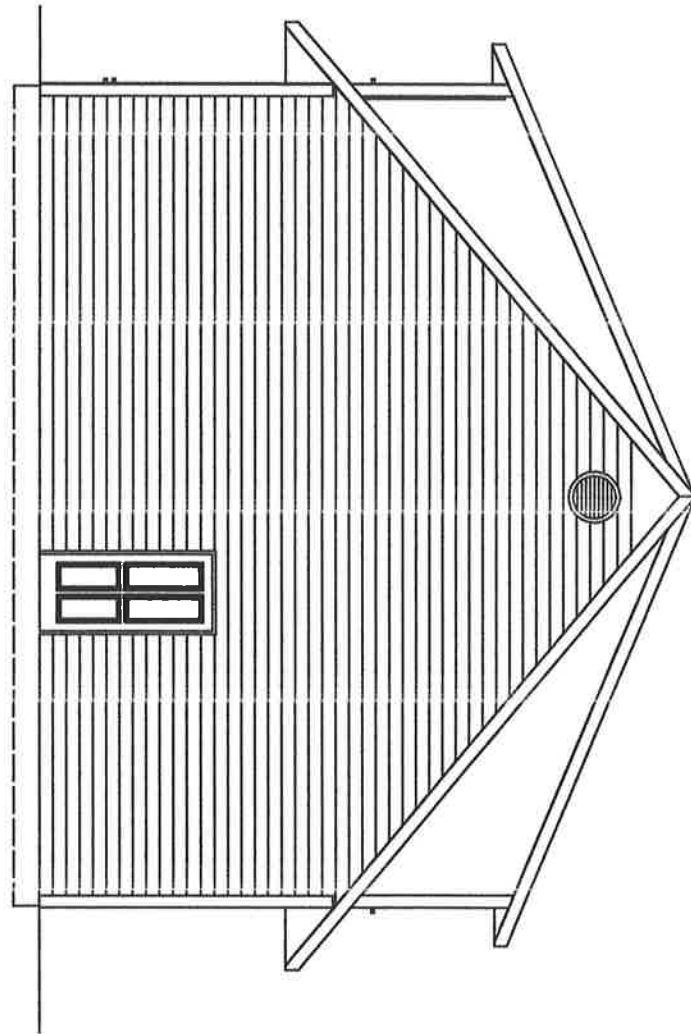

804 Albemarle st. Garage
Left Side Elevation


General Notes

File:	
Revision/Issue:	
Date:	

For notes see details

Project Name and Address
 804 Albemarle St.
 Brentwood, GA
 31520

Project:	1
Date:	9/29/2021
Drawn by:	Jim Michalek
Sheet:	A.4

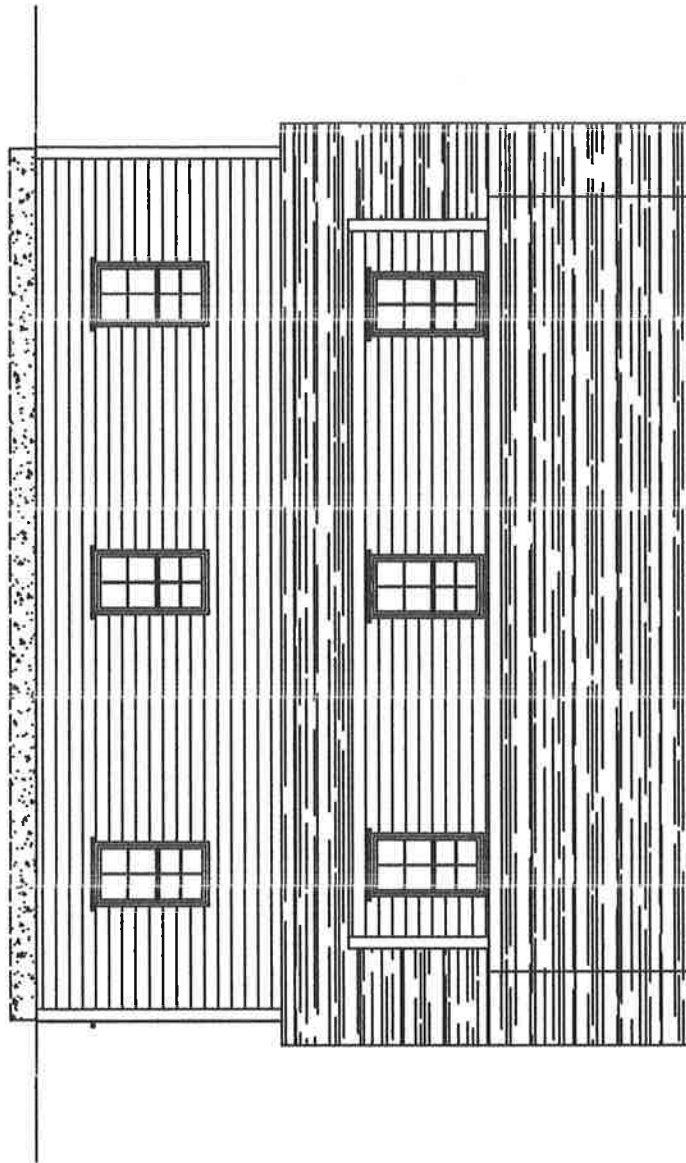

804 Albemarle st. Garage
Back Elevation

Sheet 1 of 1

File	Revision/Notes	Date

Project Name and Address

Garage
804 Albemarle st.
Brentwood, GA
31520

Project	1	Sheet
Date	9/29/2021	
Drawn By	As Noted	

A.5

Lot of 729 Egmont St.

□ ← existing water meter

Albermarle St. (center line)

804 Albermarle St.

← @ 20' →

← 50' →

existing
Lin

Site Plan for

804