



SHEET INDEX	
A1	SITE PLAN
A2	FIRST FLOOR PLAN & SECOND FLOOR PLAN
A3	EXTERIOR ELEVATIONS

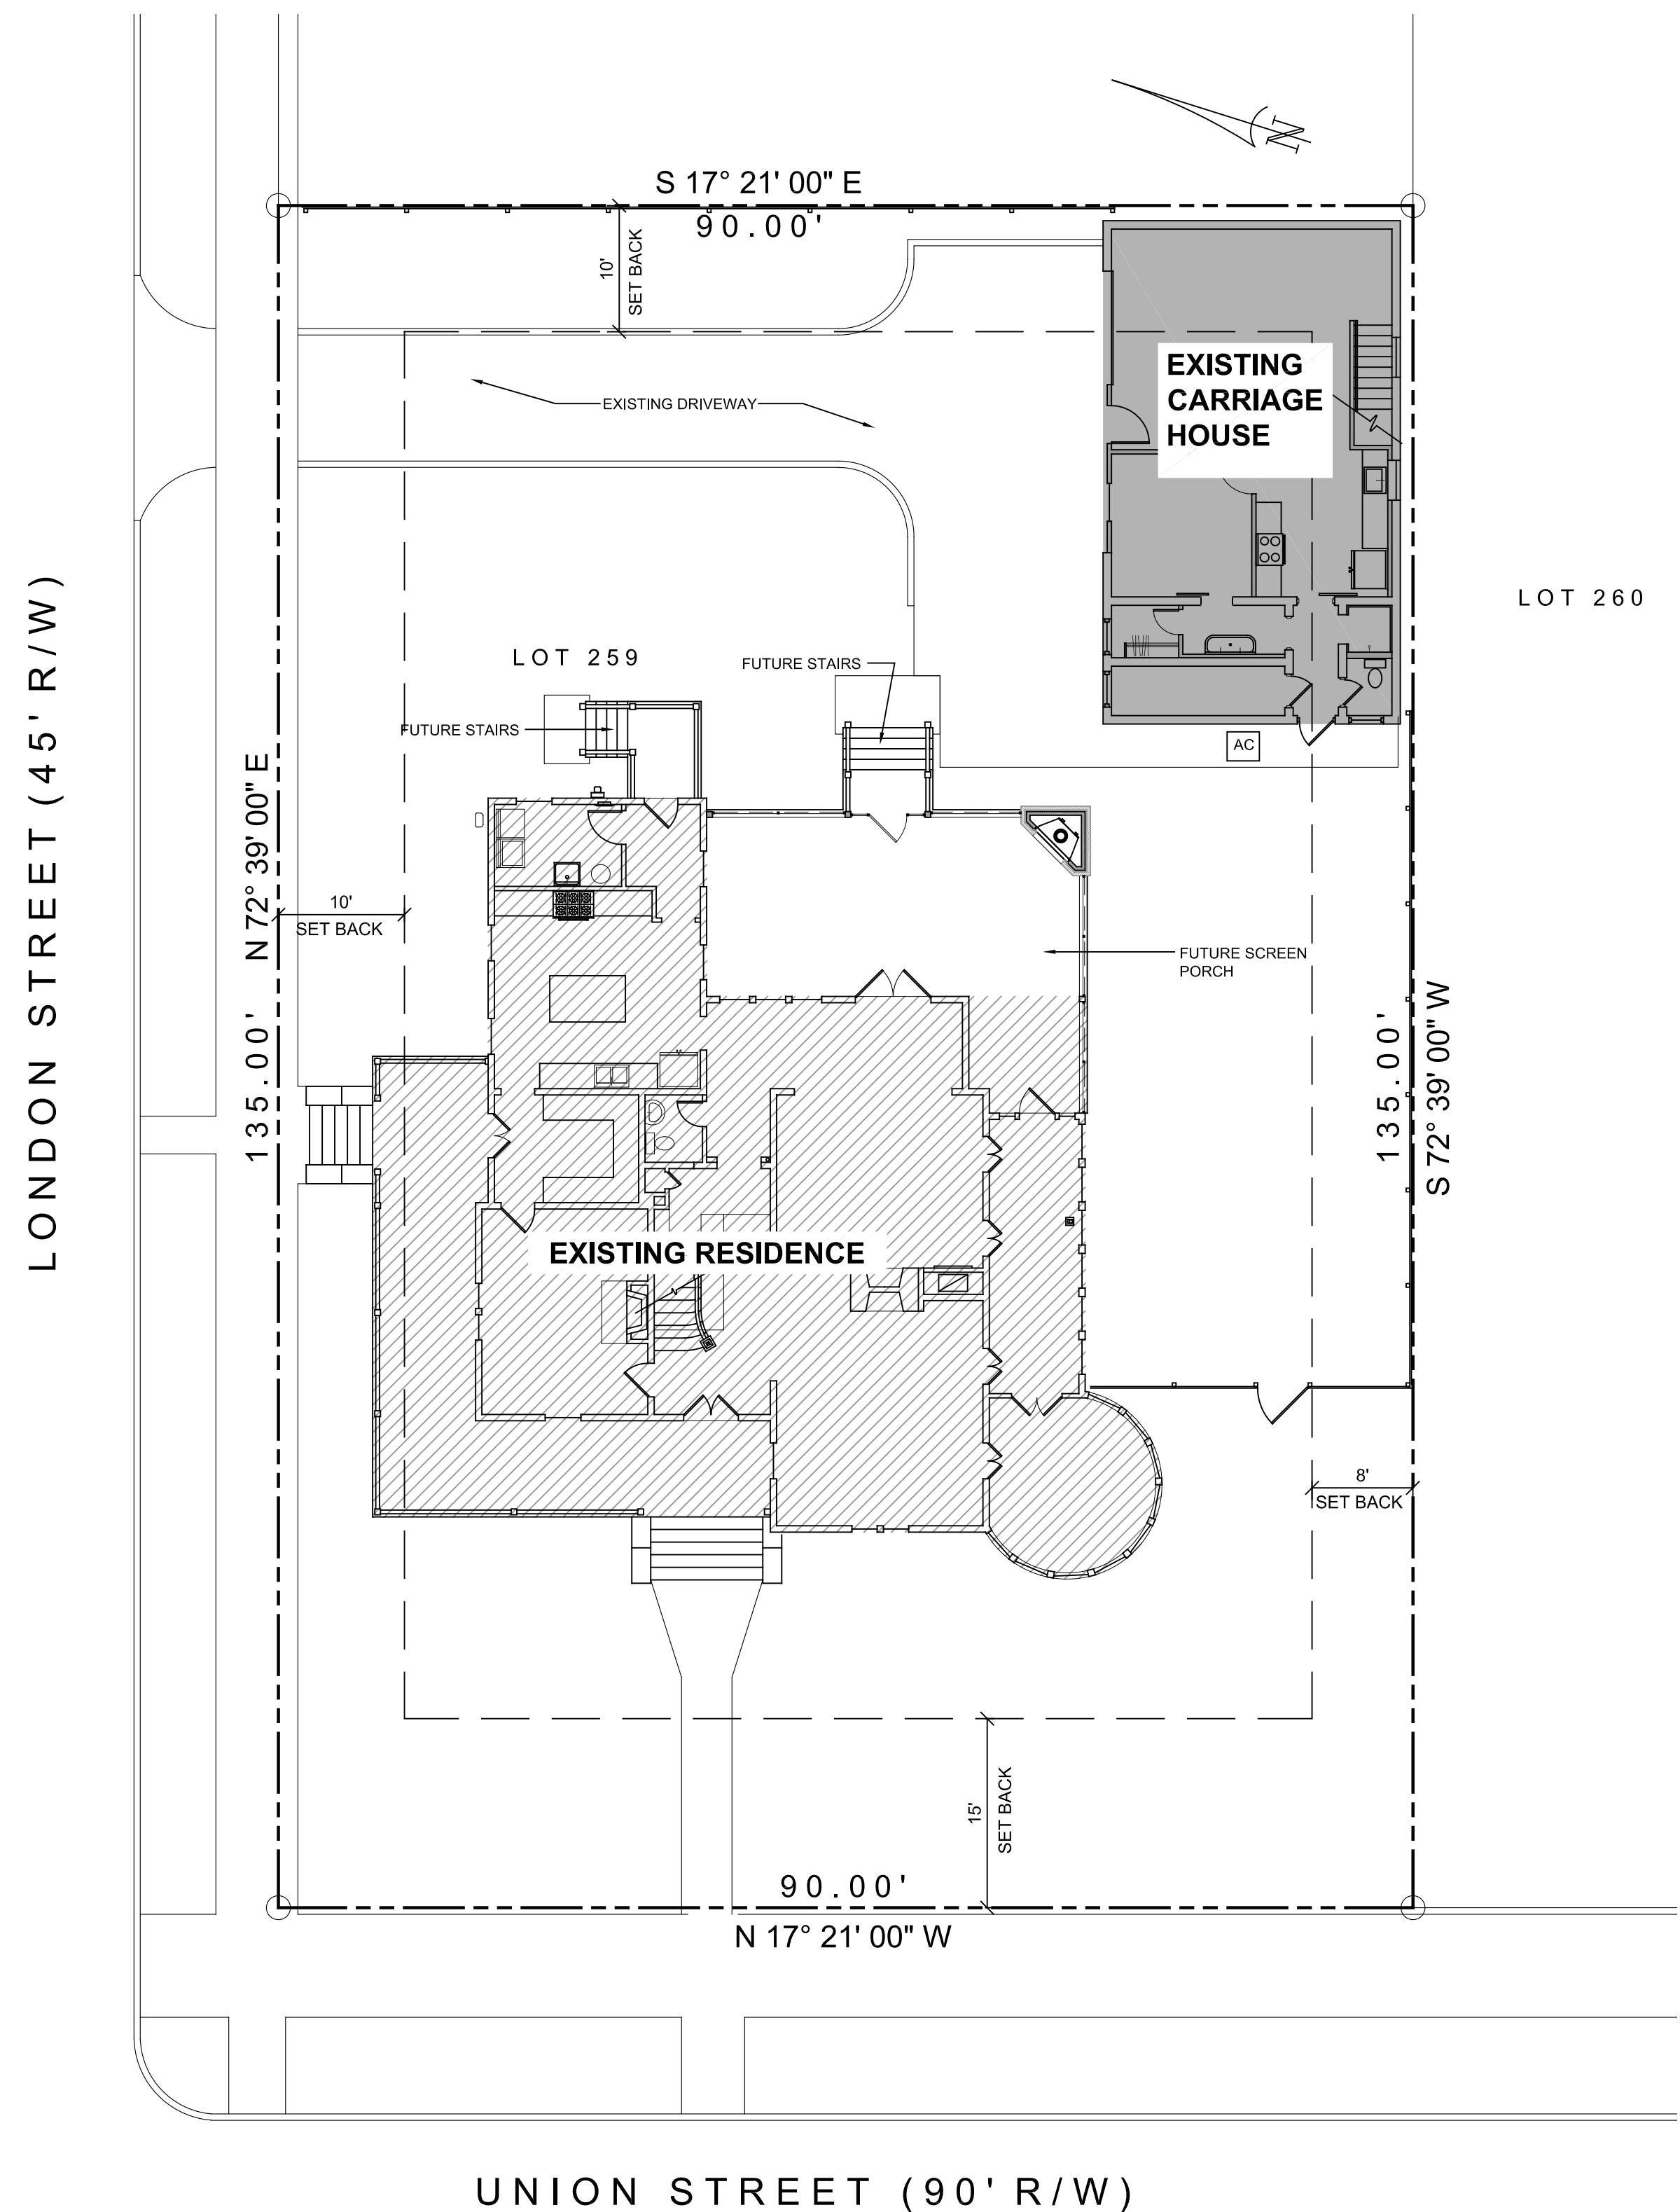

UNION STREET (90' R/W)

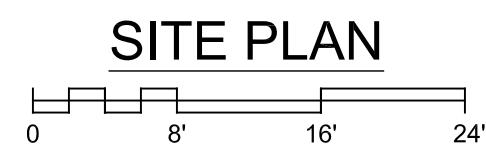

- SURVEY NOTES:**
- BOUNDARY INFORMATION TAKEN FROM A SURVEY BY 'SHUPE SURVEYING' DATED 10-23-06
  - ORIGINAL HOUSE BUILT IN 1894
  - PROPERTY IS ZONED GR - GENERAL RESIDENTIAL


USSERY/RULE ARCHITECTS P.C.  
 1804-A FREDERICA ROAD  
 ST. SIMONS ISLAND, GEORGIA 31522  
 PH. 912-638-6688 www.uratch.com




CARRIAGE HOUSE REMODEL  
**MOLINE RESIDENCE**  
 928 UNION STREET  
 BRUNSWICK, GEORGIA

2111
6-29-21


**A1**

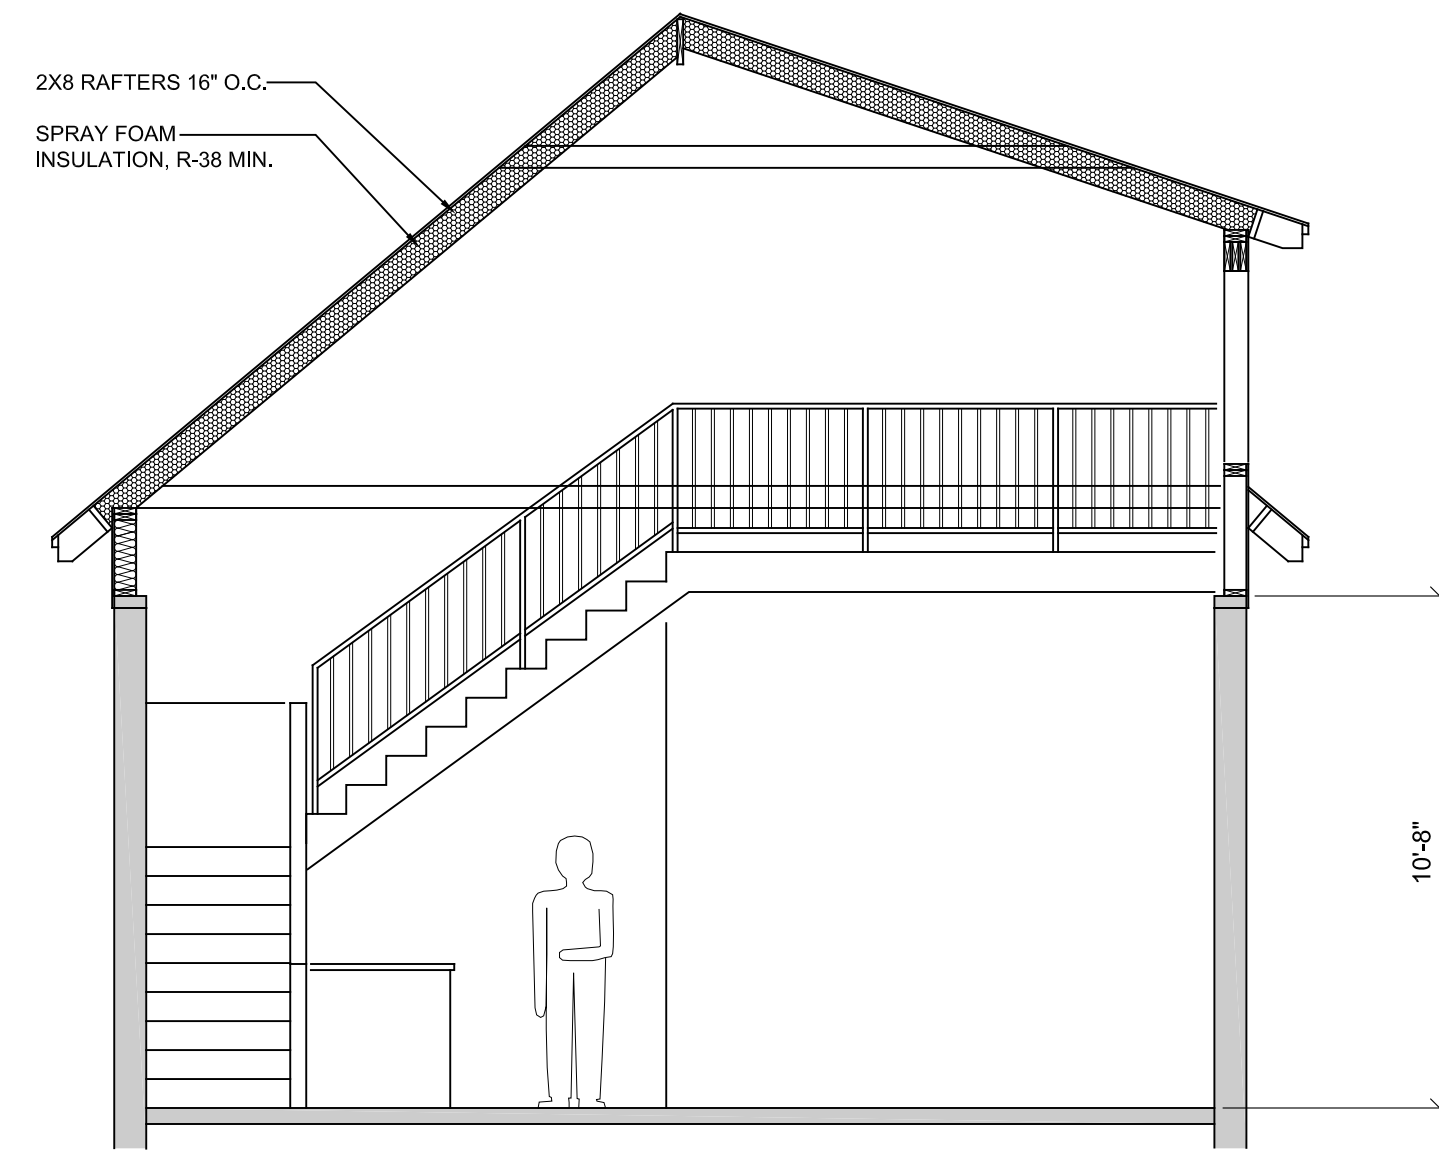


2 BUILDING SECTION  
0 4 8 12

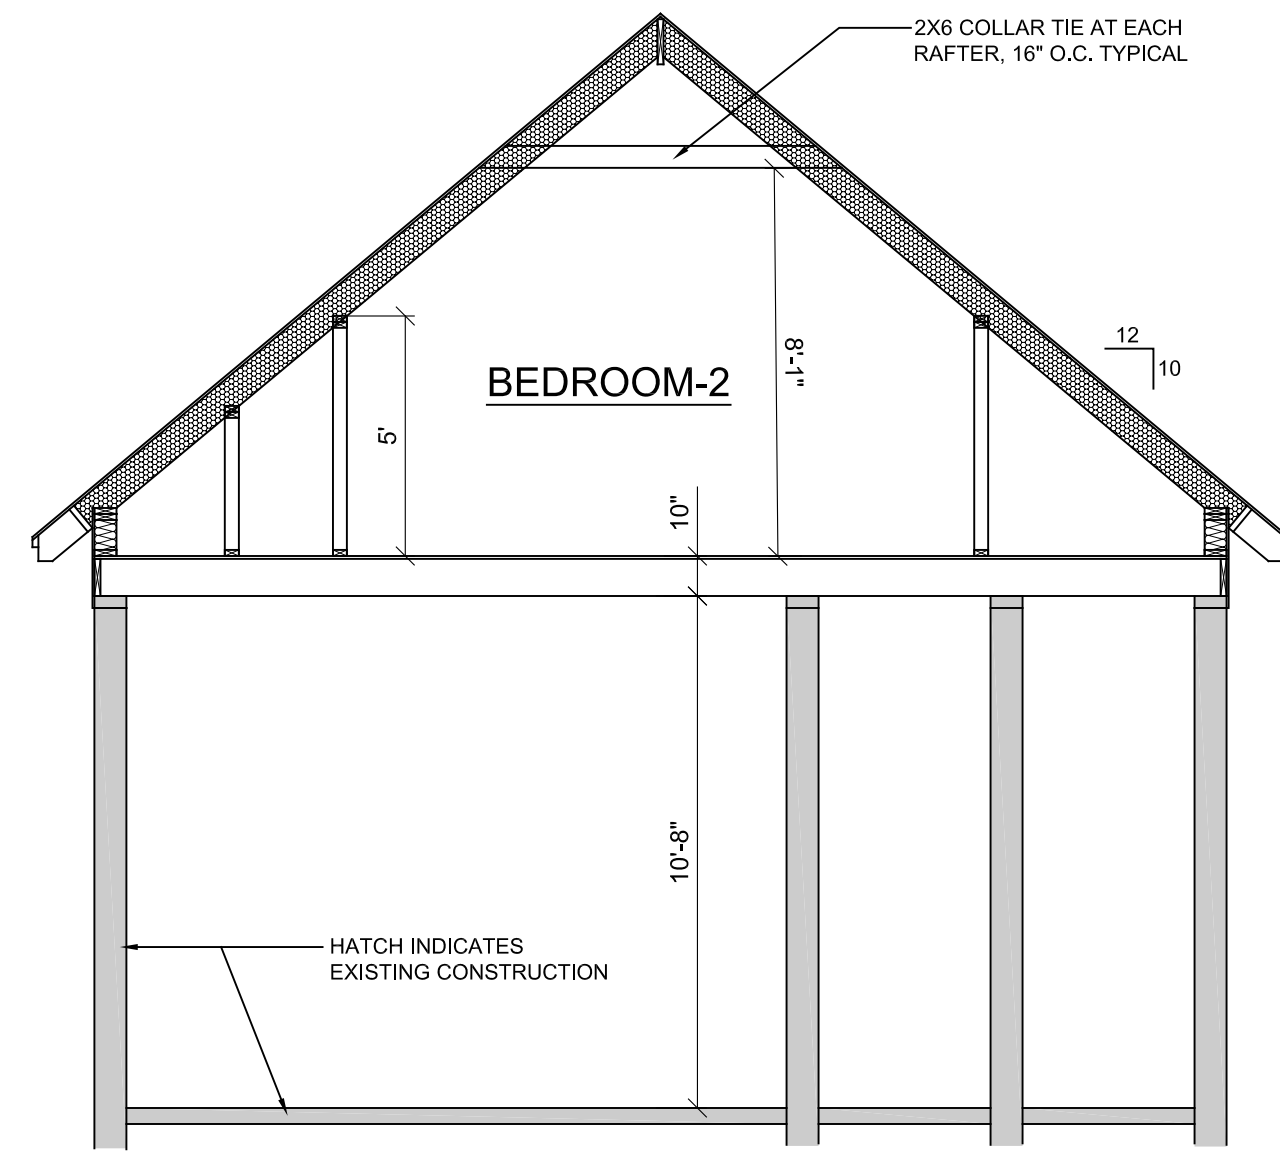

1 BUILDING SECTION  
0 4 8 12

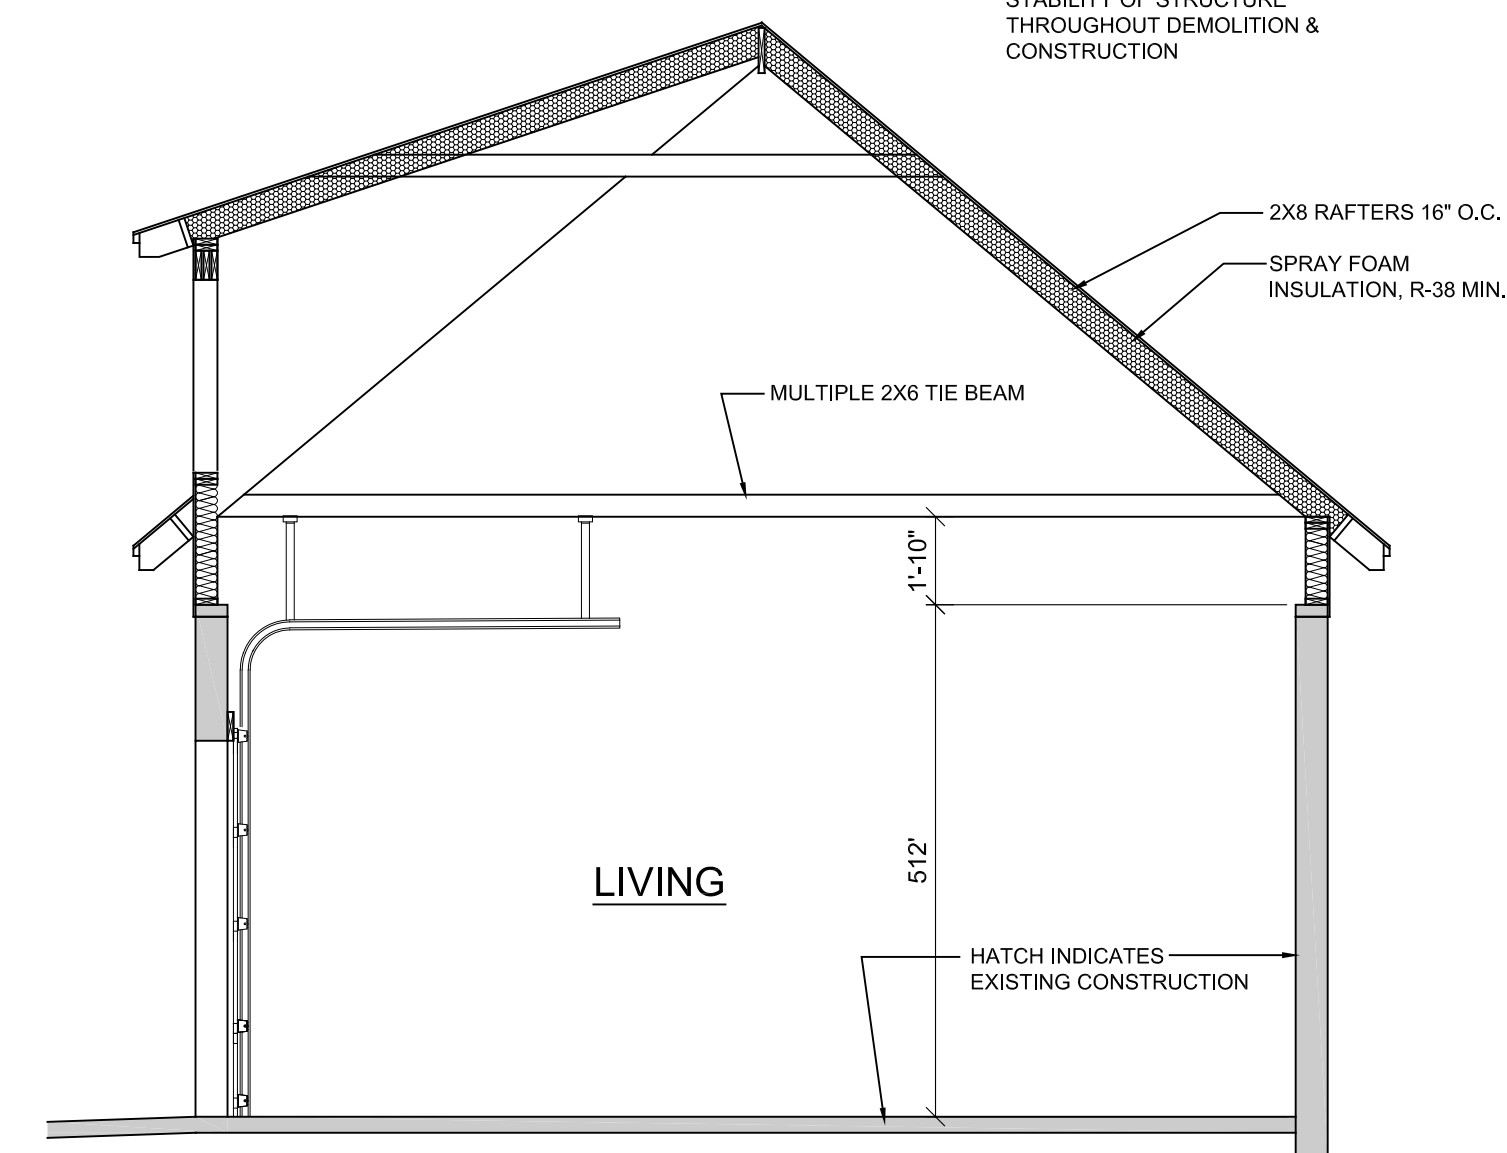


4 BUILDING SECTION  
0 4 8 12

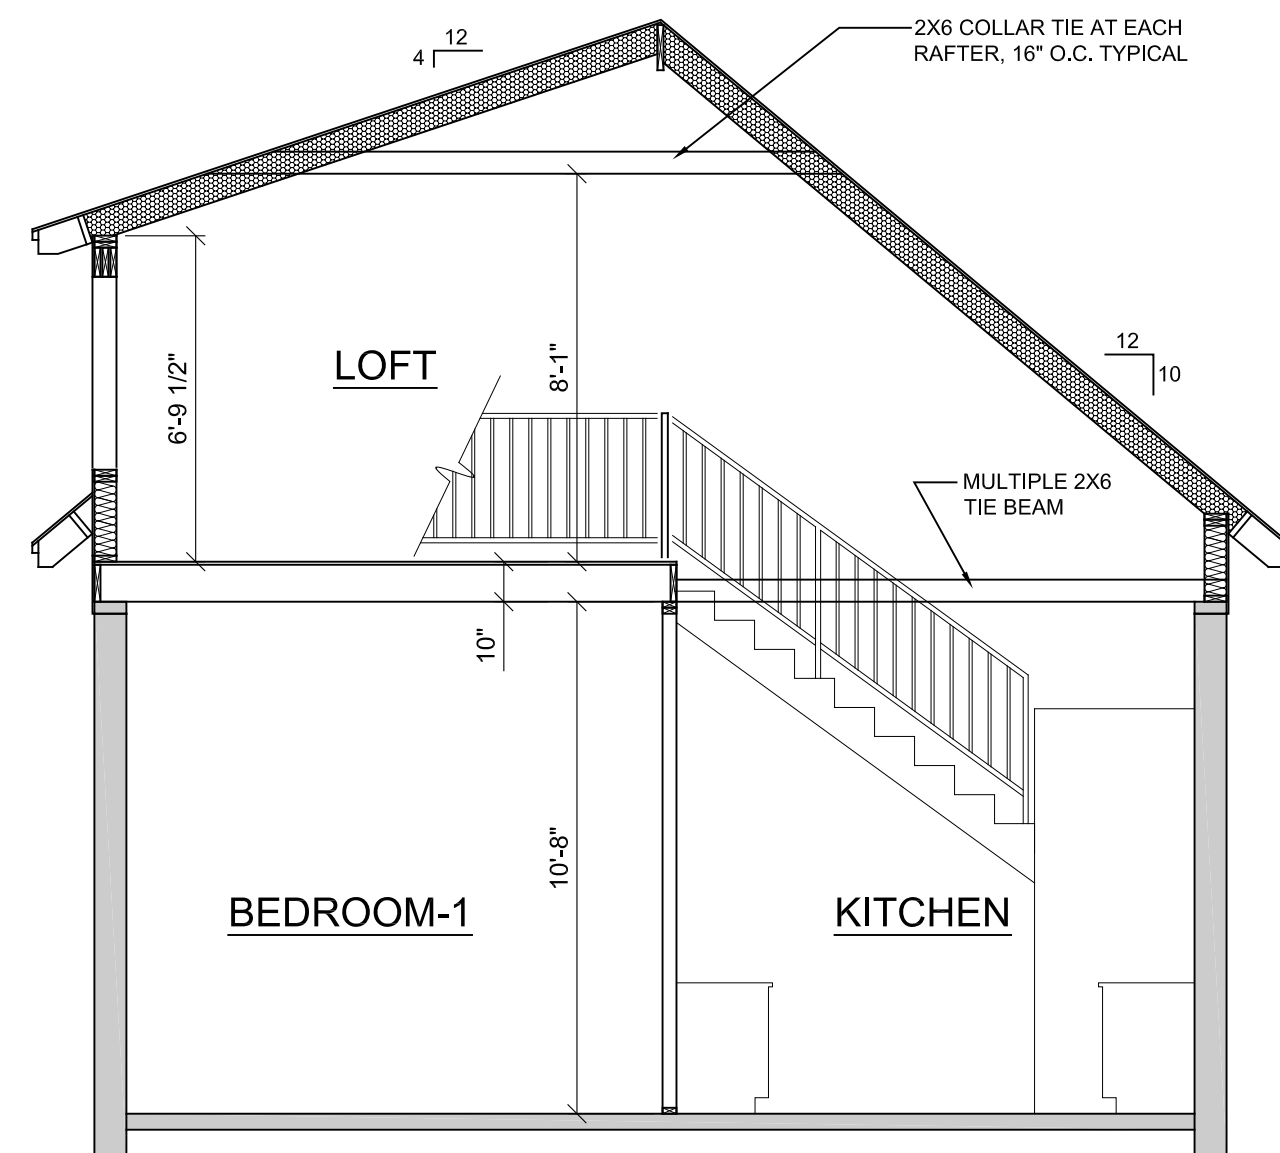


3 BUILDING SECTION  
0 4 8 12

CONTRACTOR TO FIELD VERIFY STRUCTURAL CONDITIONS W/ ARCHITECT AS NEEDED  
CONTRACTOR TO PROVIDE TEMPORARY SHORING AS NEEDED  
CONTRACTOR TO ENSURE STABILITY OF STRUCTURE THROUGHOUT DEMOLITION & CONSTRUCTION

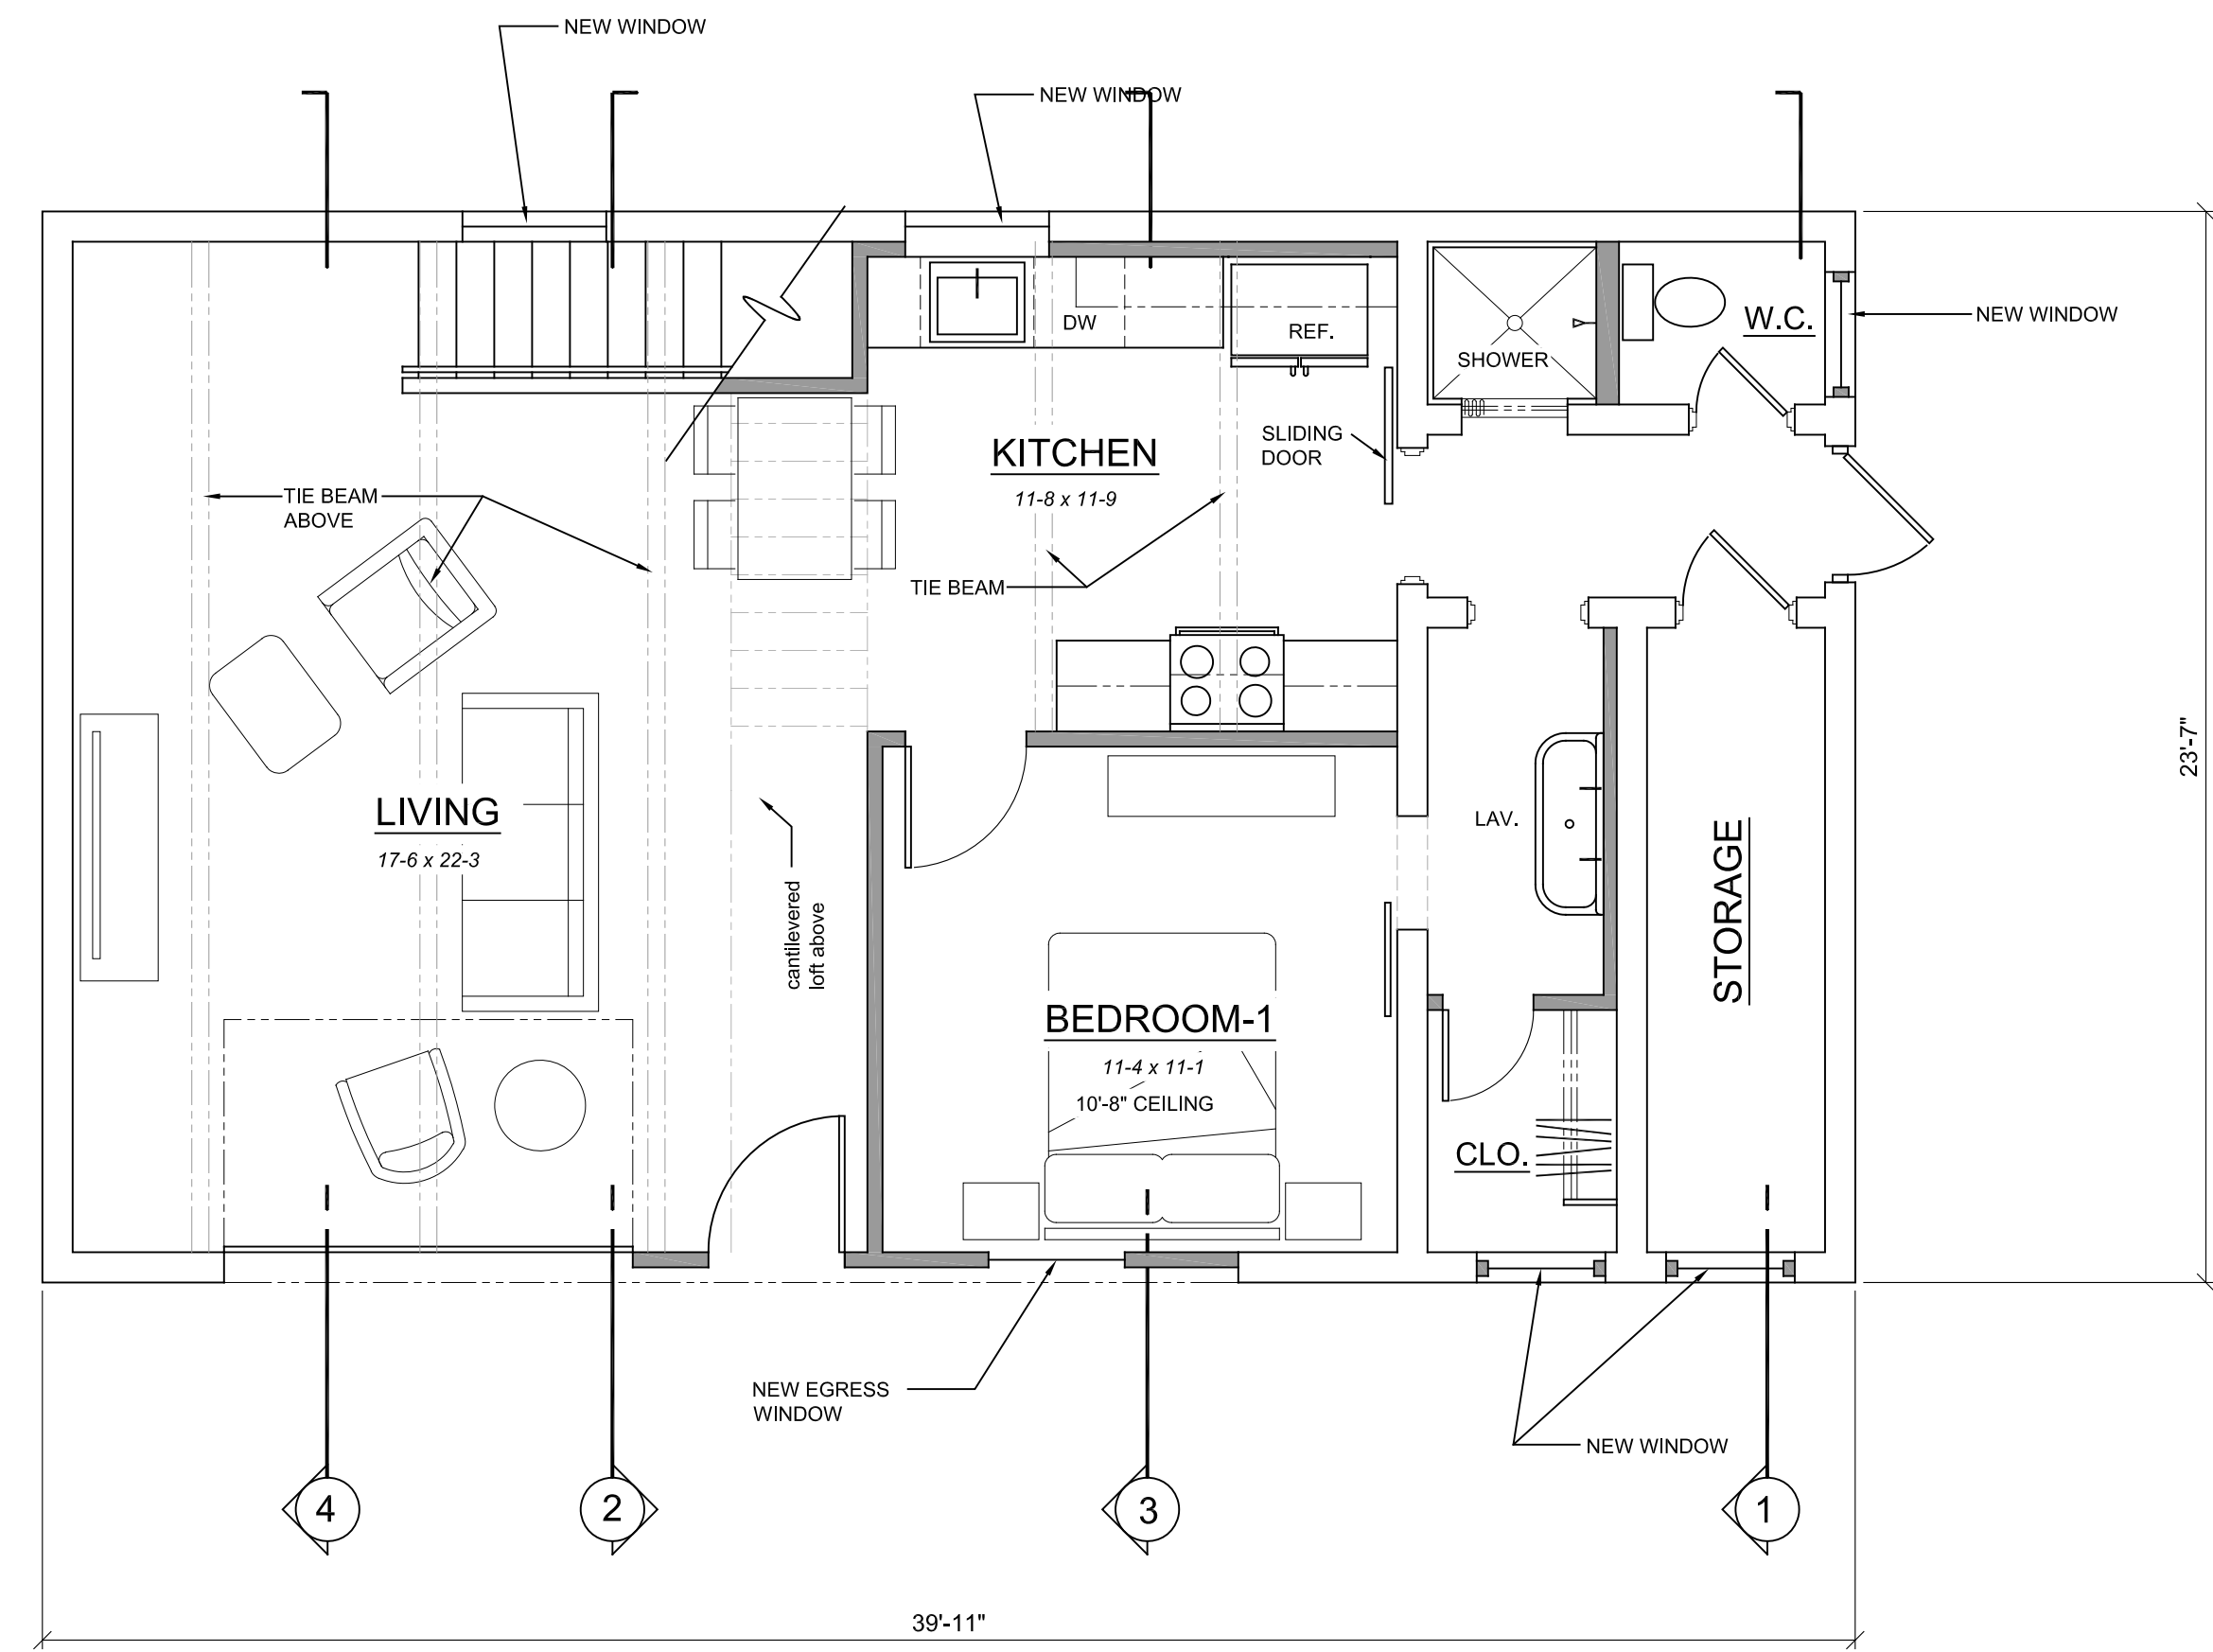


FIRST FLOOR PLAN  
0 4 8 12

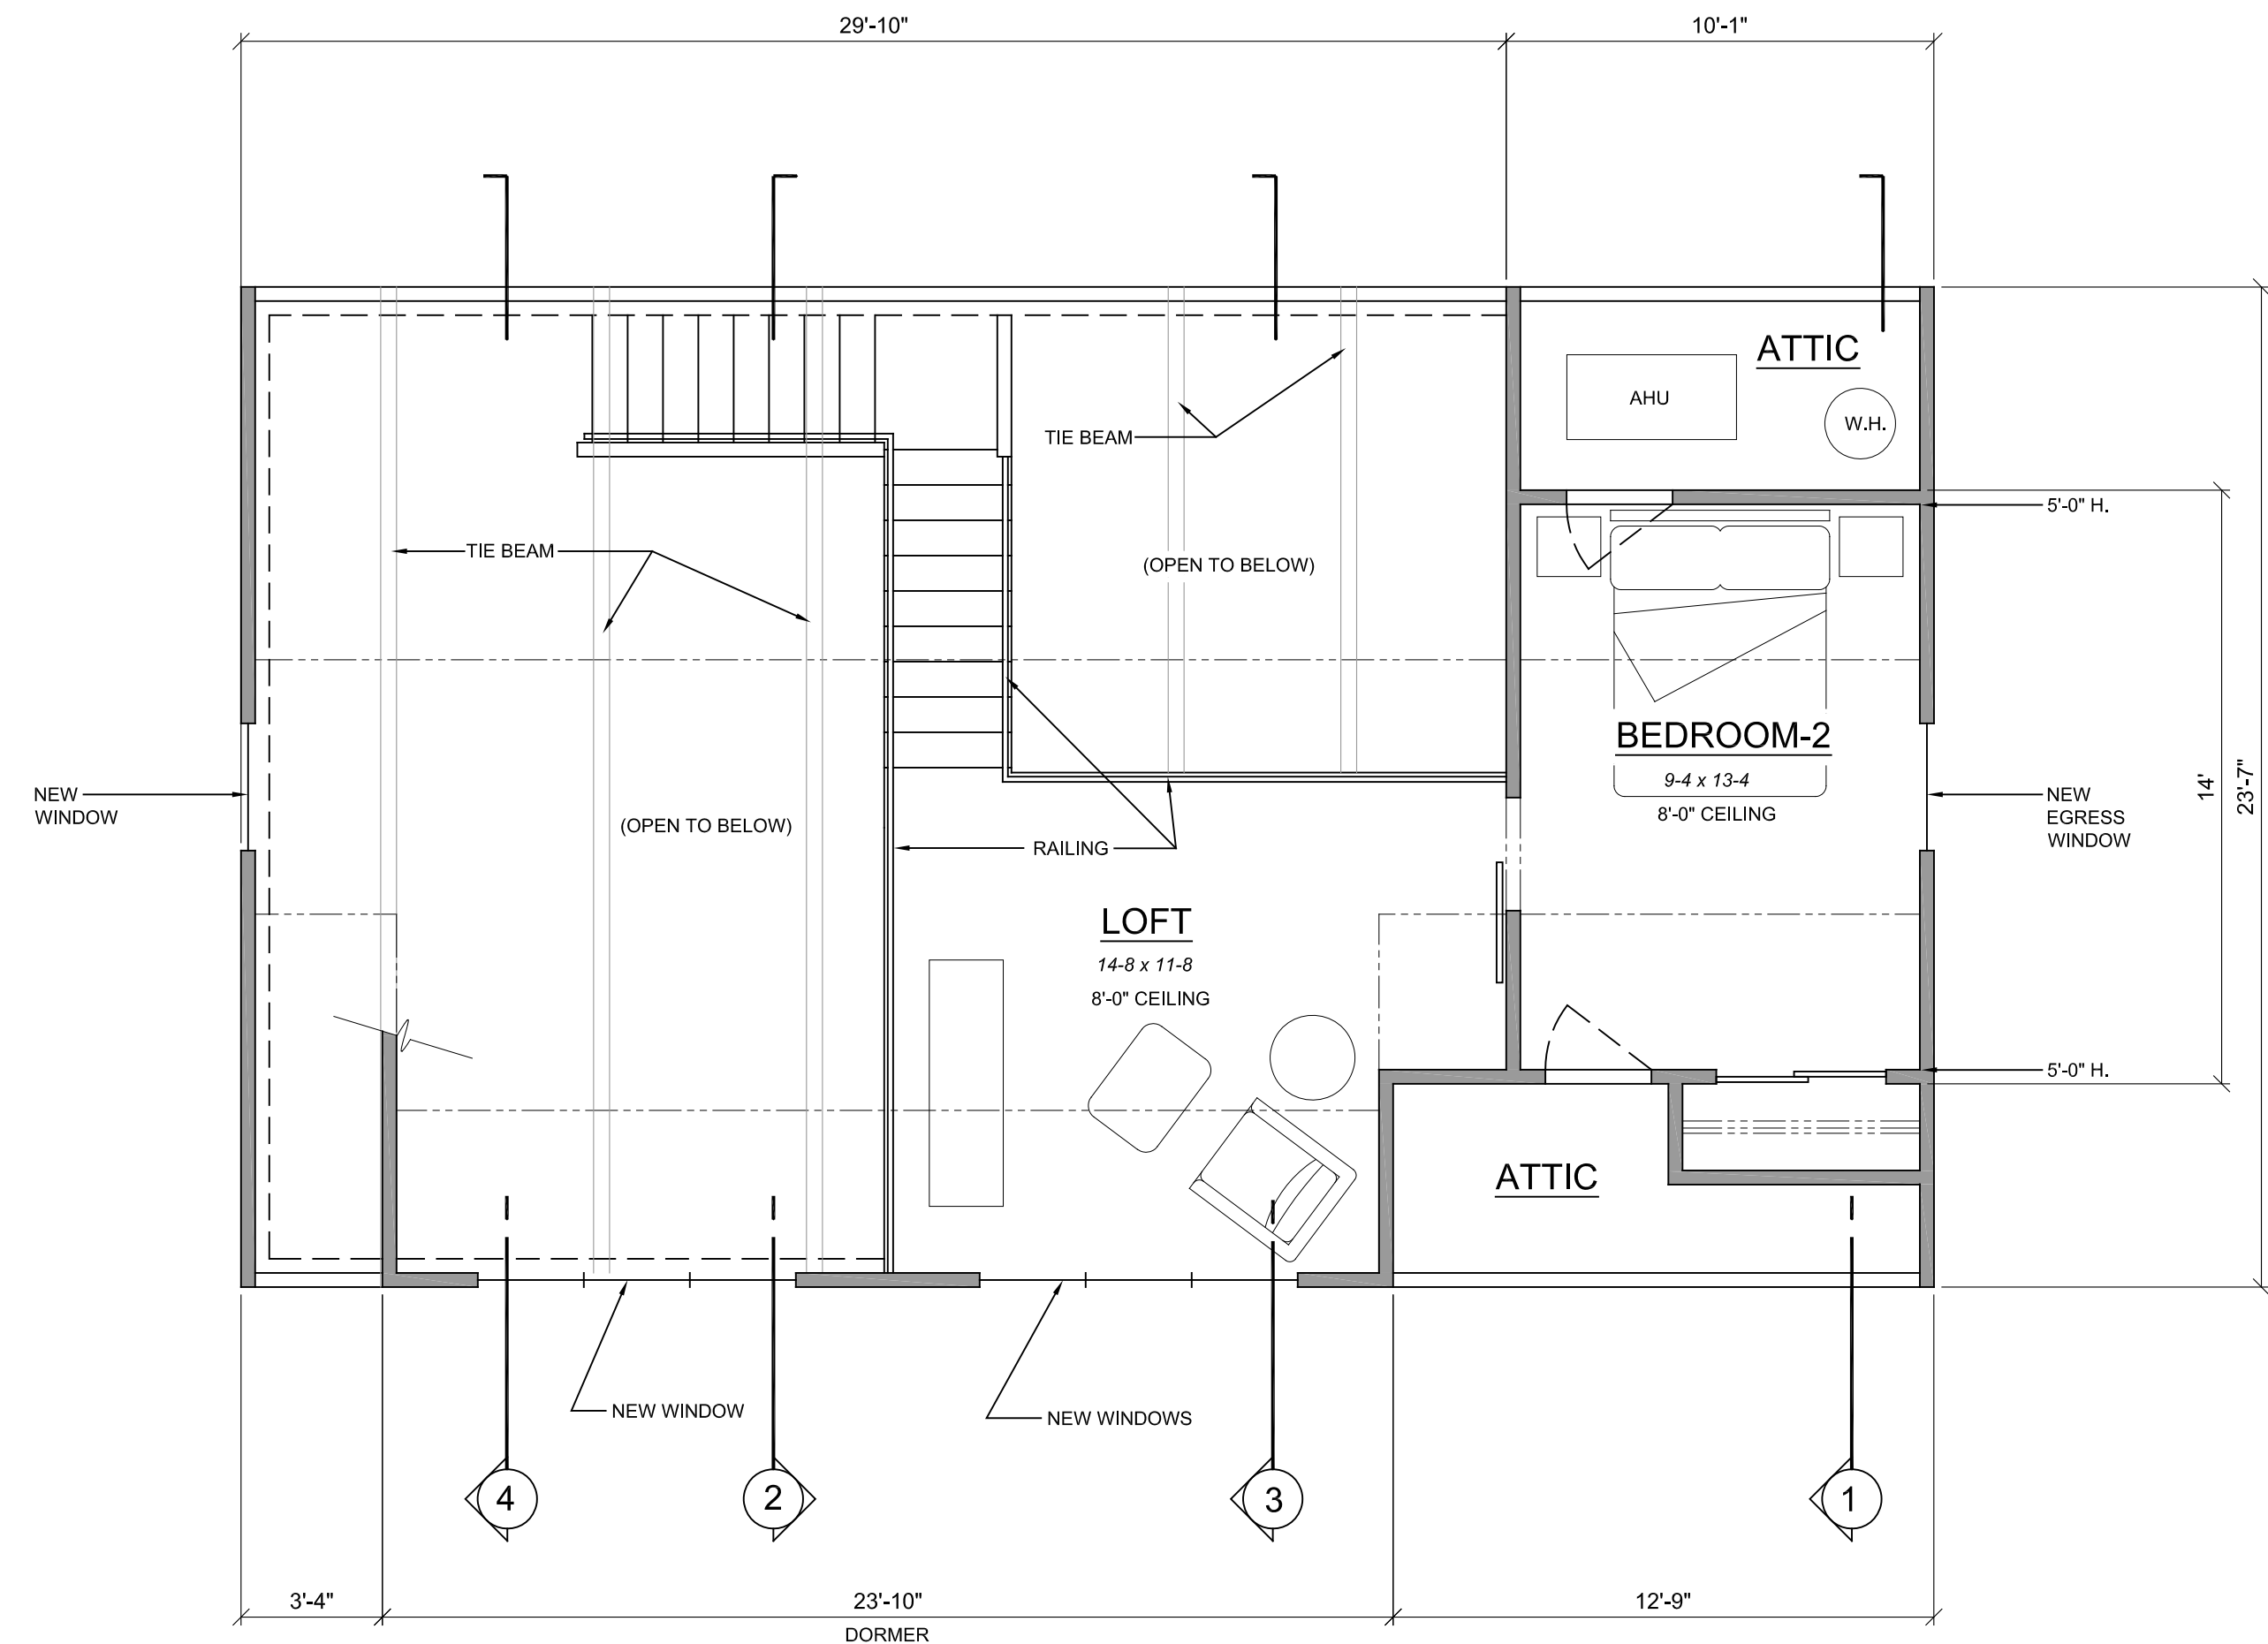


FIRST FLOOR PLAN  
0 4 8 12

LEGEND:  
— EXISTING WALL  
= NEW WALL

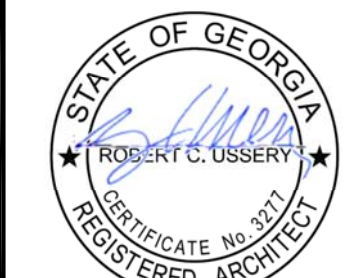


USSERY/RULE ARCHITECTS P.C.  
1804-A FEDERICA ROAD  
ST. SIMONS ISLAND, GEORGIA 31522  
PH. 912-638-6688 www.urarch.com

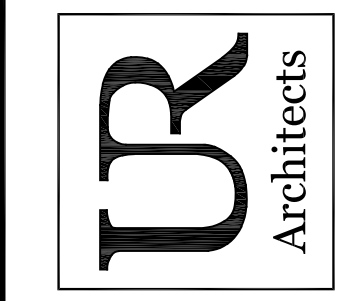

CARRIAGE HOUSE REMODEL  
**MOLINE RESIDENCE**  
928 UNION STREET  
BRUNSWICK, GEORGIA

2111	
6-29-21	


A2

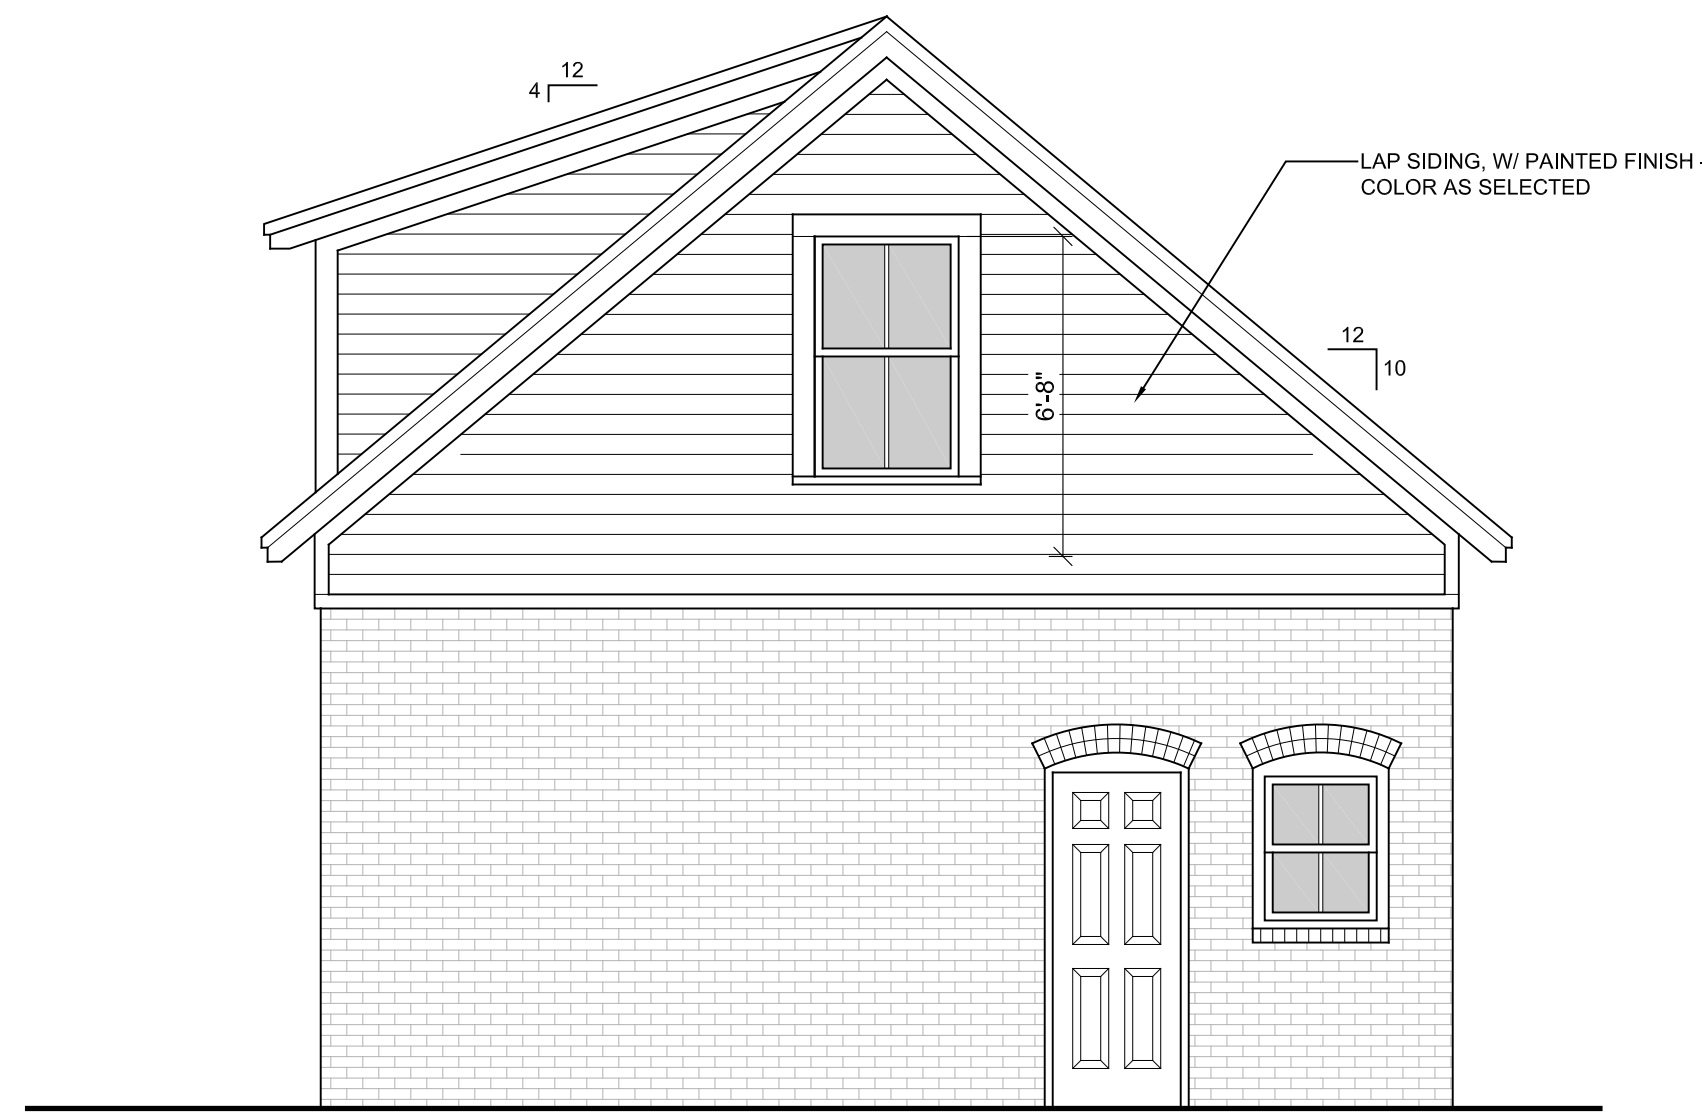


2 SIDE ELEVATION



1 FRONT ELEVATION

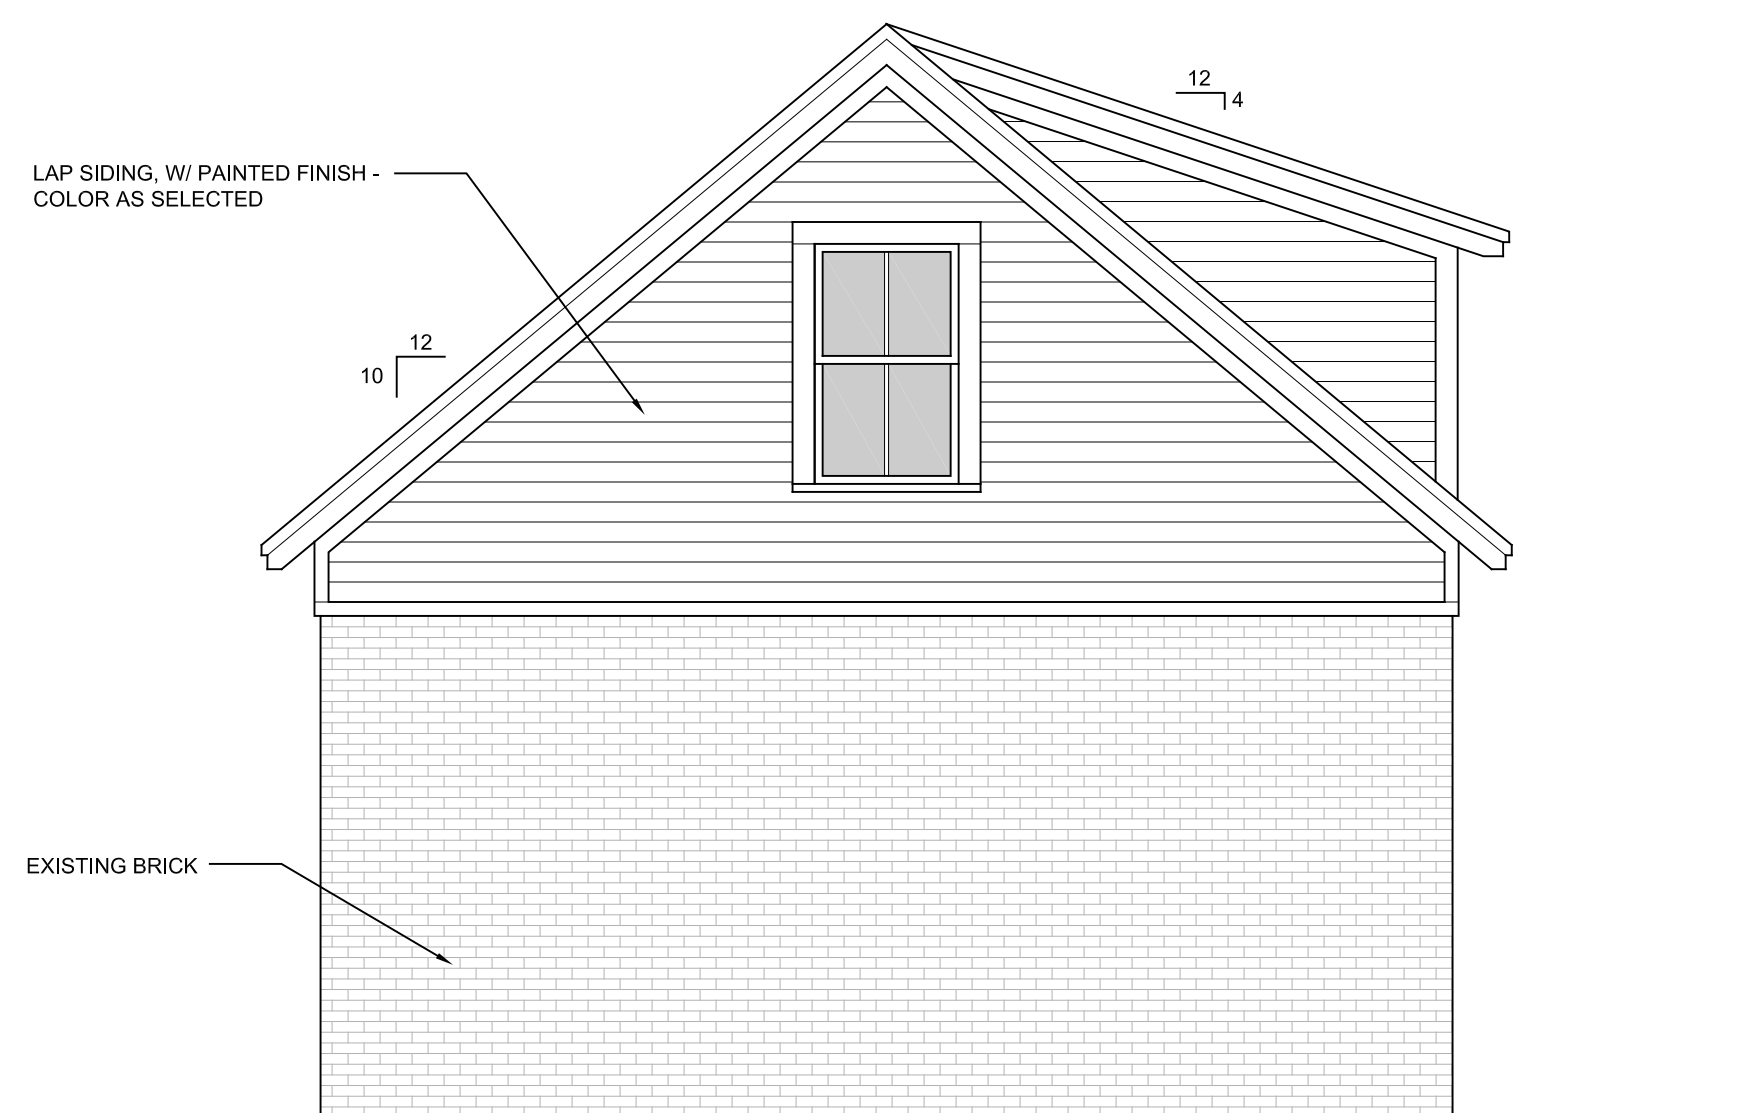

4 SIDE ELEVATION

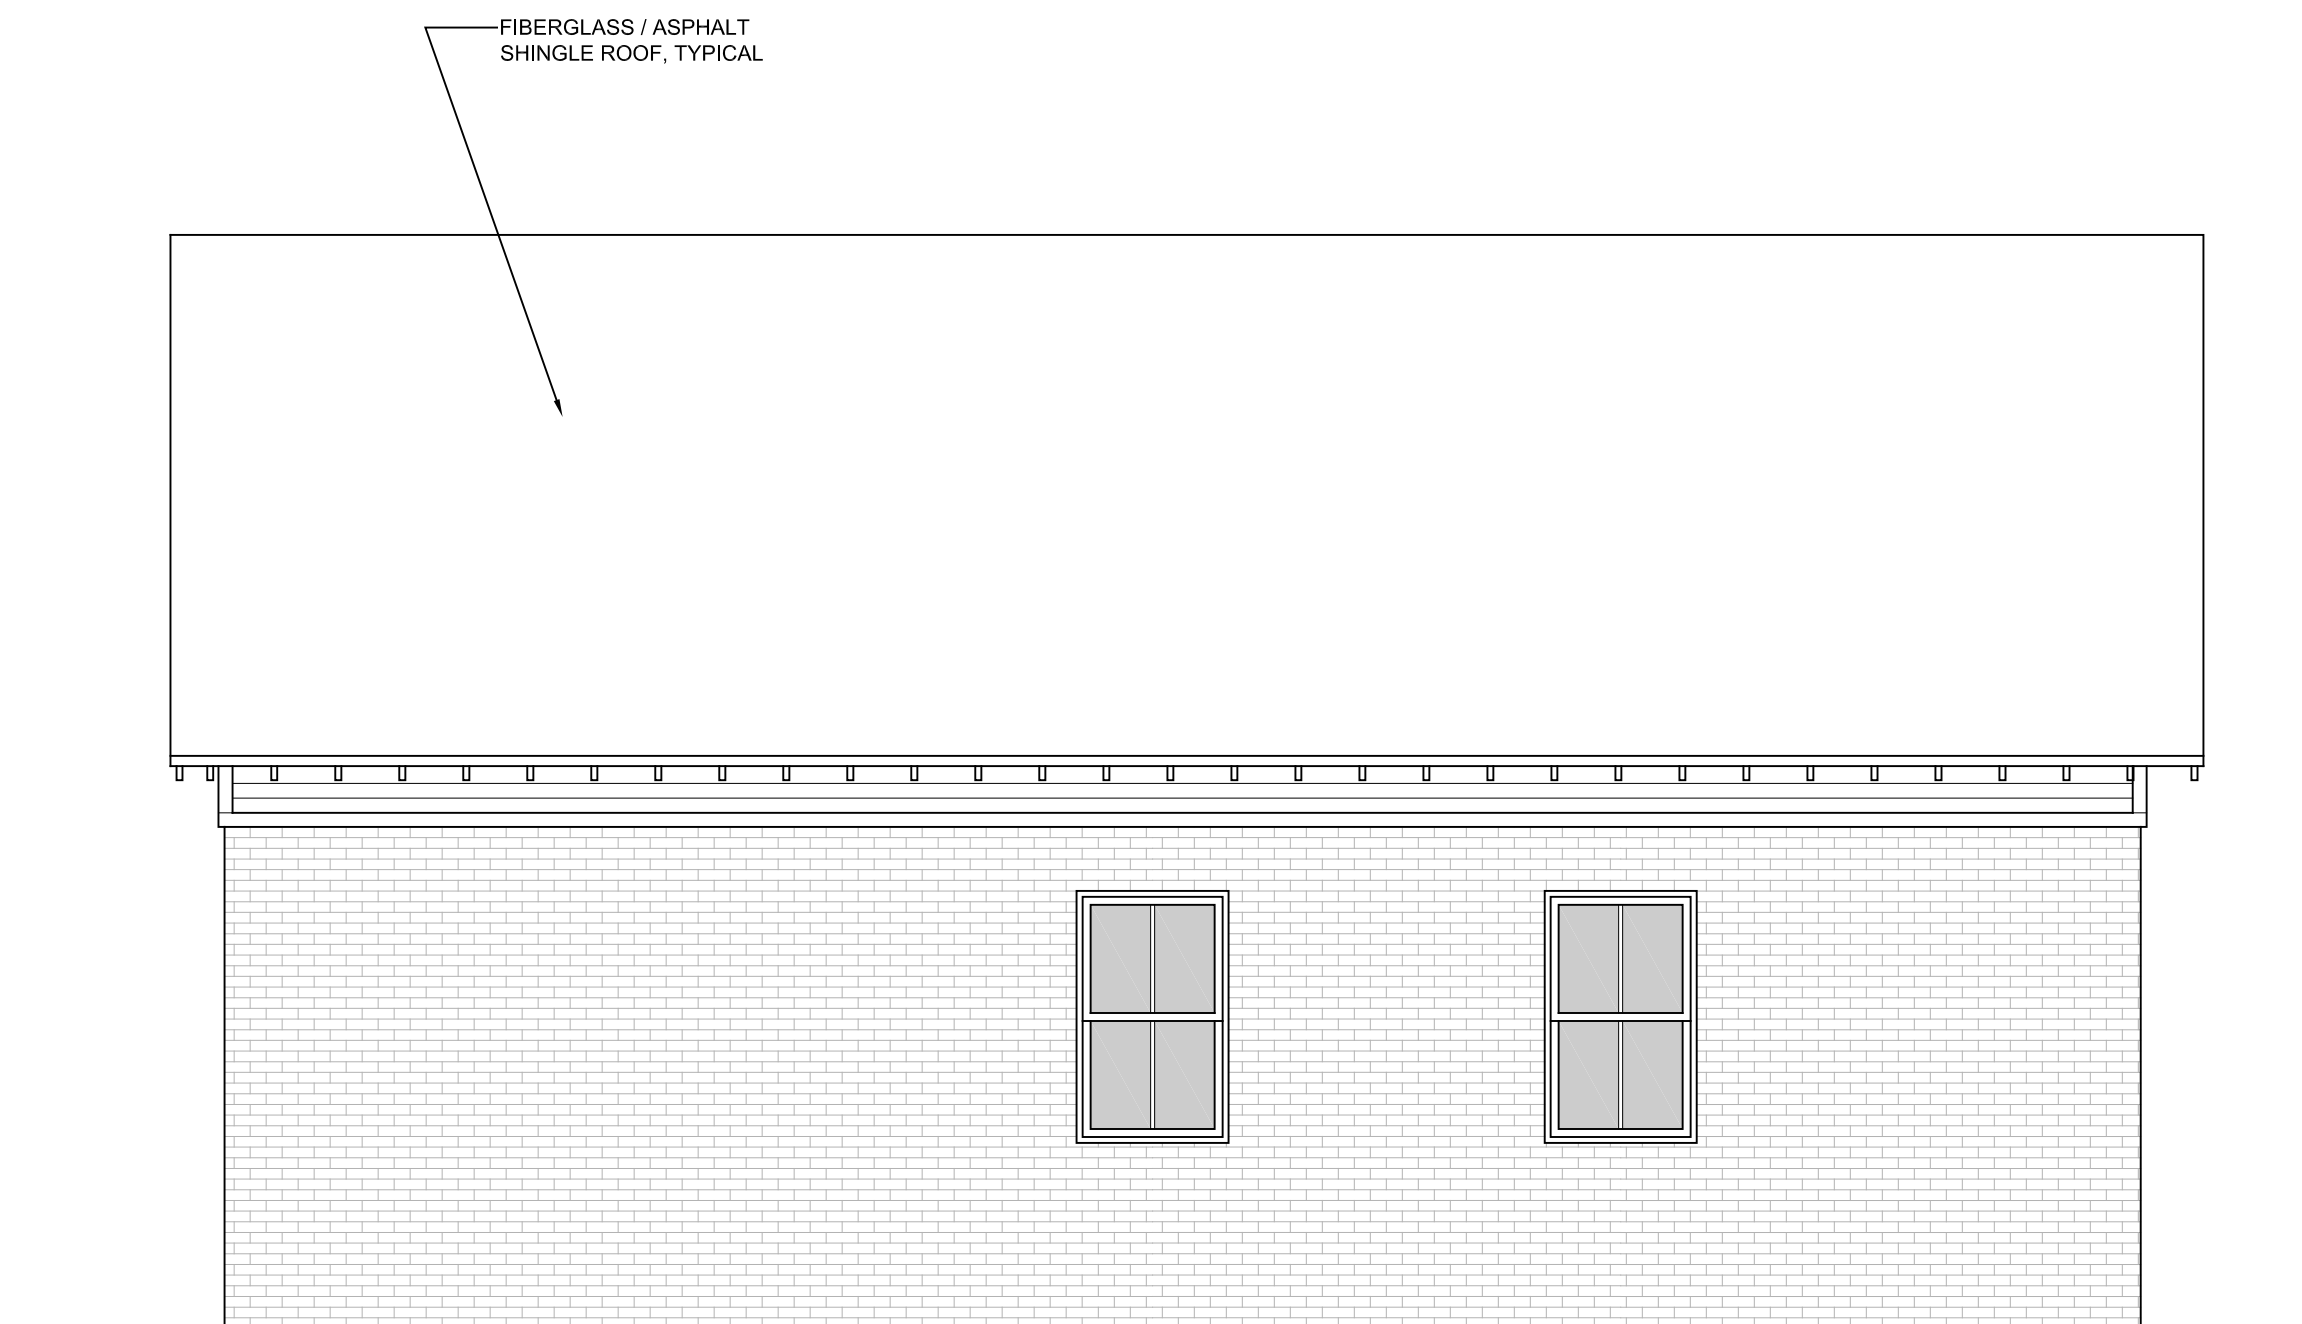

3 REAR ELEVATION



USSERY/RULE ARCHITECTS P.C.  
 1804-A FREDERICA ROAD  
 ST. SIMONS ISLAND, GEORGIA 31522  
 PH. 912-638-6688 www.urarch.com



CARRIAGE HOUSE REMODEL  
**MOLINE RESIDENCE**  
 928 UNION STREET  
 BRUNSWICK, GEORGIA

2111
6-29-21

A3